


Tous droits strictement reserves. Reproduction ou communication a des tiers interdite sous quelque forme que ce soit sans autorisation écrite du propriétaire. Propriete de c FCI. Droits de reproduction FCI.

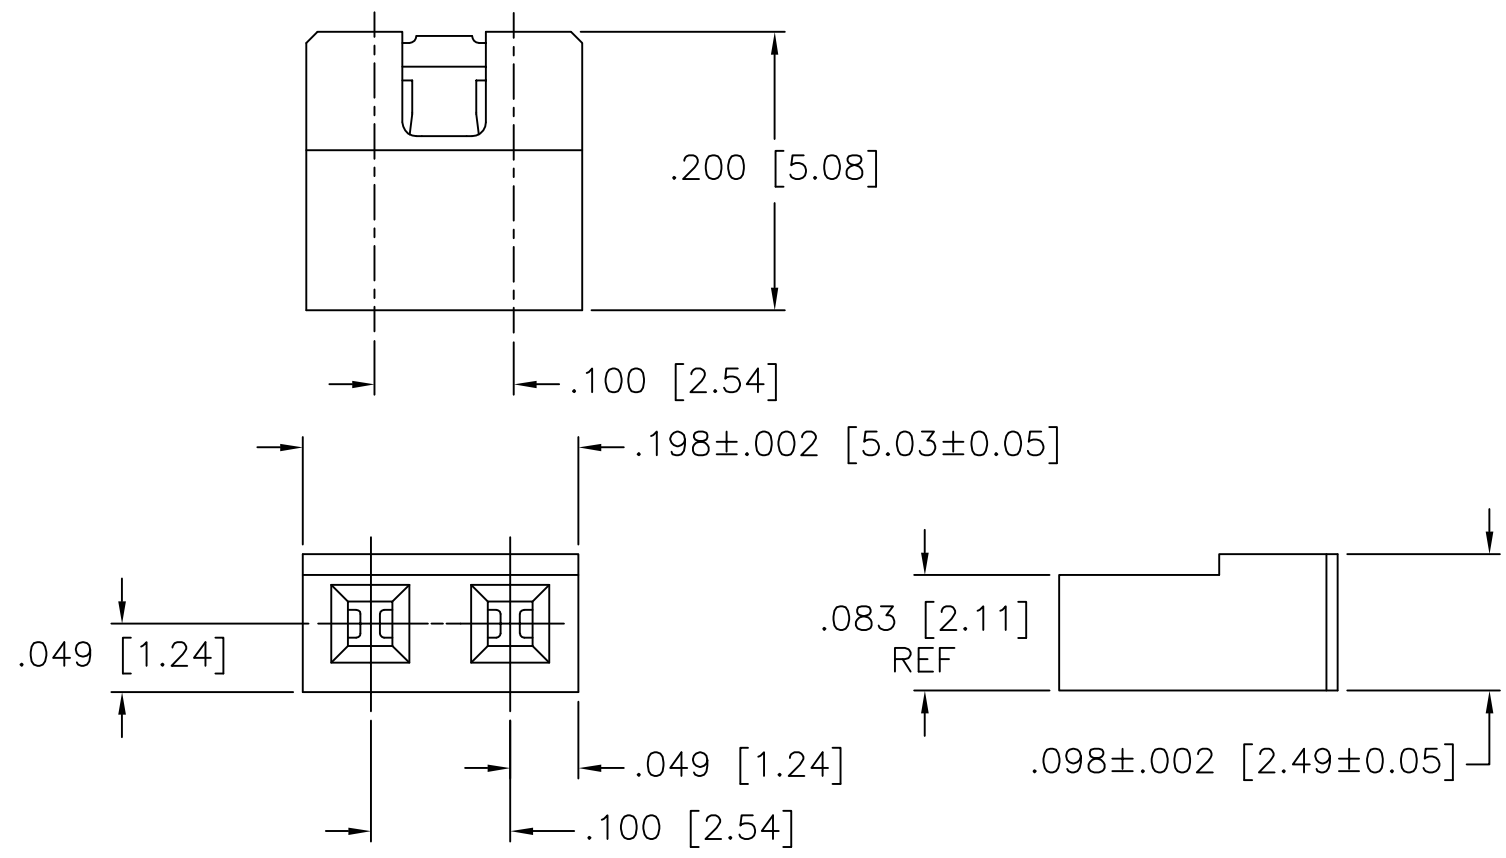

All rights strictly reserved. Reproduction or issue to third parties in any form whatever is not permitted without written authority from the proprietor. Property of FCI. Copyright FCI.

PRODUCT NUMBER  
SEE TABLE



mat'l. code				tolerances unless otherwise specified		CUSTOMER COPY		 www.fciconnect.com	
ltr	ecn no	dr	date	linear	.XX ±.01/0.3	projection		title	
E	V23261	MRC	10/20/92		.XXX ±.005/0.13			1x2 LOW PROFILE JUMPER ASSEMBLY	
F	V32132	SAR	01/24/94		.XXX ±.0020/0.051	INCH/MM		product family JUMPER	
G	V51211	MDF	11/13/95	angles	0° ±2°	scale		size dwg no	
H	V51301	MDF	01/04/96	dr	R.EBY 10/07/87	1:1		code 213	
J	V20973	GIP	07/17/02	enrg	M.HAHN 10/07/87			sheet 1 of 2	
K	V03-1322	PJ	12/13/03	chr	M.HAHN 10/07/87			A 68786	
				appd	M.HAHN 10/07/87				
sheet index	revision sheet	K	K						
		1	2						

cage code  
22526

ACAD

Tous droits strictement reserves. Reproduction ou communication a des tiers interdite sous quelque forme que ce soit sans autorisation écrite du propriétaire. Propriete de c FCI. Droits de reproduction FCI.



All rights strictly reserved. Reproduction or issue to third parties in any form whatever is not permitted without written authority from the proprietor. Property of FCI. Copyright FCI.

		CONTACT PLATING	HSG COLOR
68786-102		15u" / .38u Au OVER 50u" / 1.27u Ni	BLACK
-202		30u" / .76u Au OVER 50u" / 1.27u Ni	BLACK
-302		100u" / 2.54u Sn/Pb	BLACK
-402		<del>Au FLASH OVER 50u" / 1.27u Ni</del>	<del>BLACK</del>
-103		15u" / .38u Au	BLUE
-203		30u" / .76u Au	BLUE
-303		100u" / 2.54u Sn/Pb	BLUE
-403		<del>Au FLASH OVER 50u" / 1.27u Ni</del>	<del>BLUE</del>
-802		SAME AS -202 EXCEPT ADD SPECIAL MIL MARKING	NOTE 3
68786-204		30u" / .76u Au OVER 50u" / 1.27u Ni	YELLOW
68786-304		100u" / 2.54u Sn/Pb	YELLOW

NOTES:

- ① MATERIAL: POLYESTER, FLAME RETARDANT PER UL-94-VO .
- 2. RECOMMENDED APPLICATION DATA:
  - A. ALL MATING PINS TO BE .025/.64 SQ ON TRUE CENTERS OF GIVEN TERMINAL SPACING WITHIN .015/.38 DIA .
  - B. SUGGESTED MATING PIN LENGTH .160/4.06 MIN .
- ③ PRODUCT NUMBER 68786-802 TO BE MARKED "FCI", CAGE 22526, DESC XXXXX-XX (NO. TO BE ASSIGNED) AND DATE ON PACKAGING LABEL.

mat'l. code				tolerances unless otherwise specified		CUSTOMER COPY		 www.fciconnect.com		
ltr	ecn no	dr	date	linear	.XX ±.01/0.3		projection	title		
K					.XXX ±.005/0.13				1x2 LOW PROFILE JUMPER ASSEMBLY	
					.XXXX ±.0020/0.051				product family JUMPER code 213	
				angles	0° ±2°		INCH/MM	size dwg no		
				dr	R.EBY	10/7/87		scale	A 68786 sheet 2 of 2	
				engr	M.HAHN	10/07/87				
				chr	M.HAHN	10/07/87				
				appd	M.HAHN	10/07/87				
sheet index	revision sheet									